

圖例
LEGEND :


- 公眾貨物裝卸區
PUBLIC CARGO WORKING AREA (PCWA)
- 公眾填料壘船轉運站
PUBLIC FILL BARGING POINT SITE (PFBP)
- 小船停泊區
SMALL BOAT ANCHORAGE
- 公眾貨物裝卸區駁位
PCWA BERTHING ZONE
- 建議的專線小巴站及車輛停泊處
PROPOSED LOADING/UNLOADING BAYS GMB TERMINUS

比例 SCALE 1:2000


柴灣公眾貨物裝卸區整體佈局圖
CHAI WAN PUBLIC CARGO WORKING AREA - GENERAL ARRANGEMENT

SKETCH No. HK1-2325


圖 4 甲
FIGURE 4A

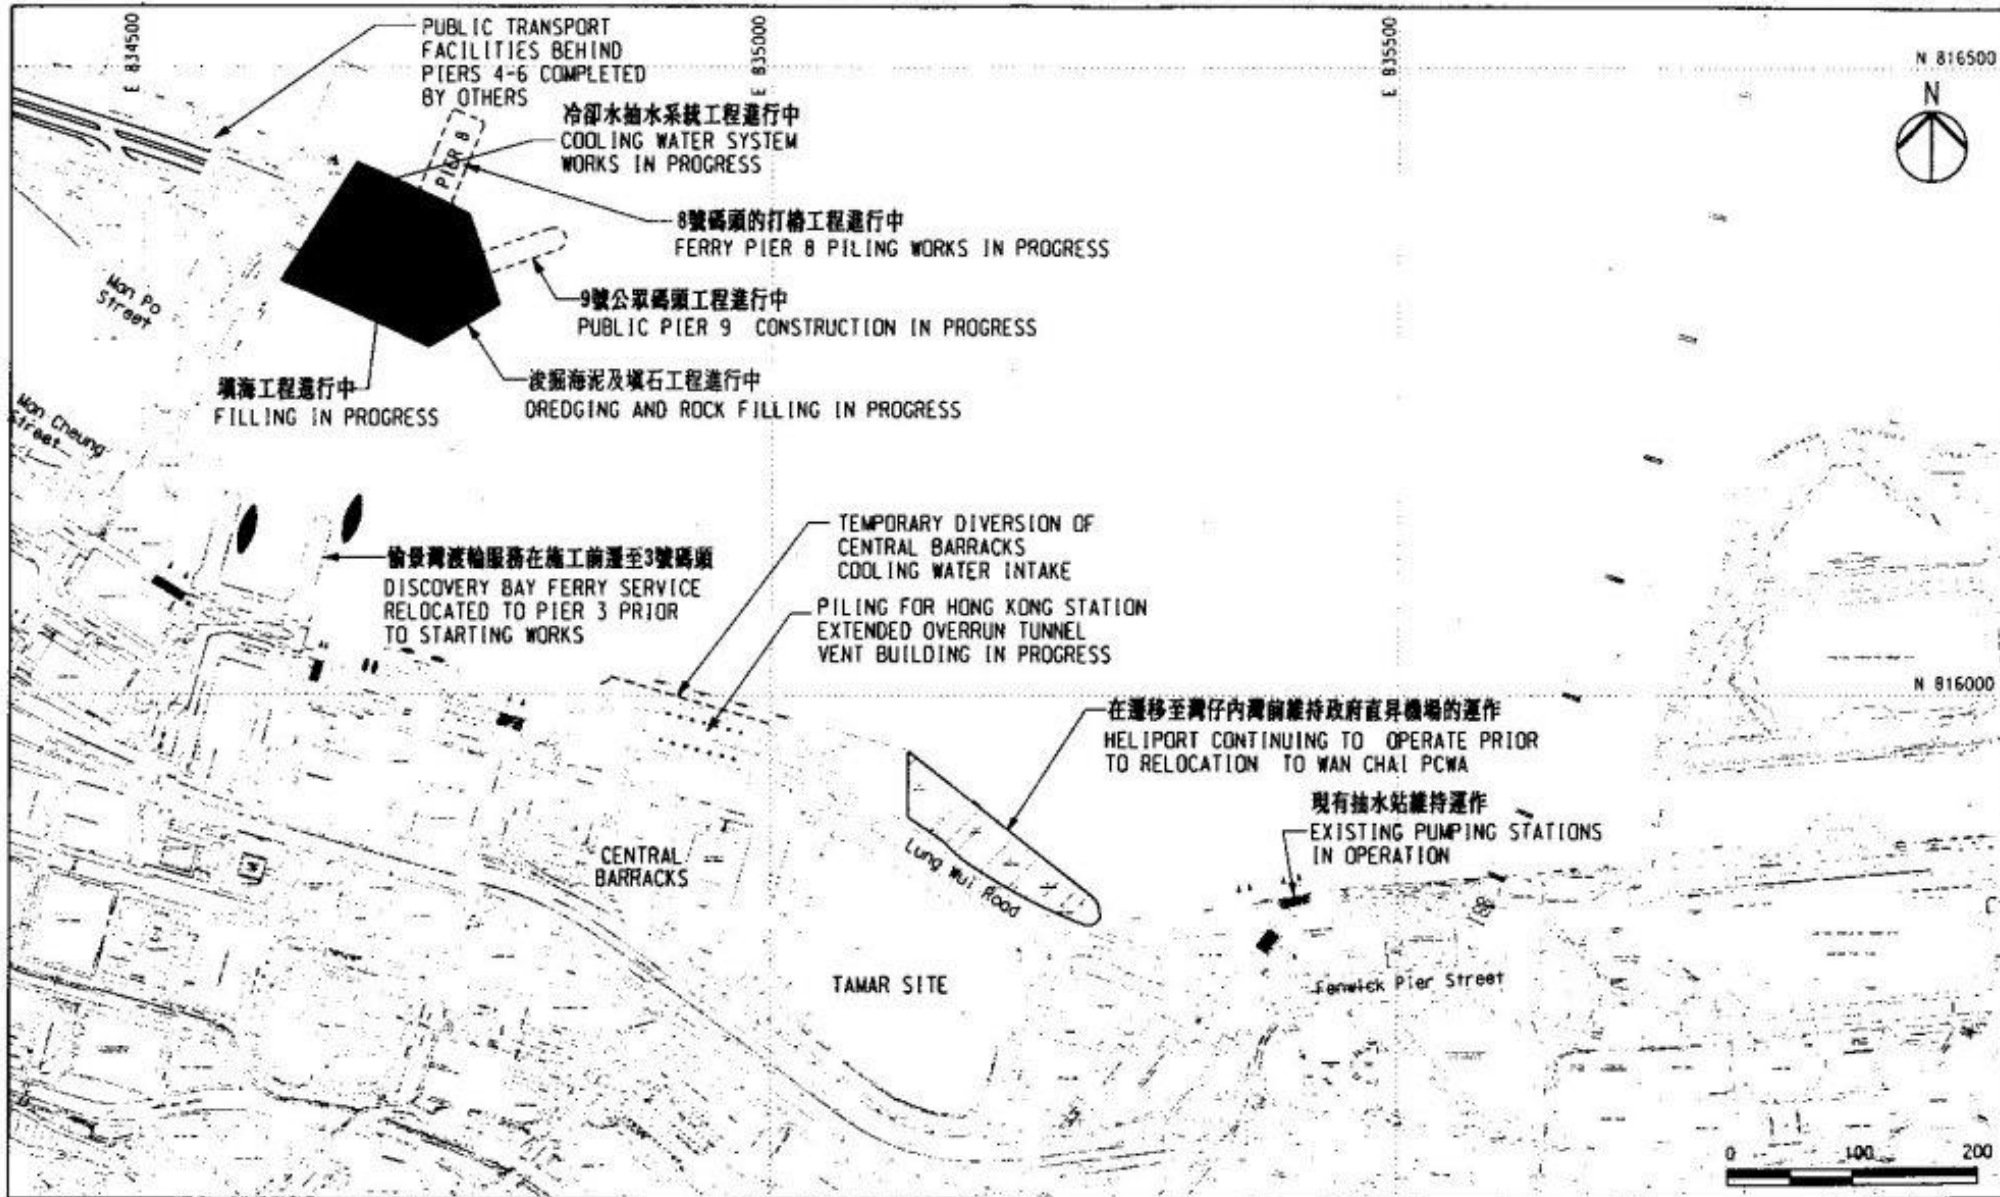


CONSTRUCTION SEQUENCE - STAGE 1 - START MONTH 1 TO END MONTH 9

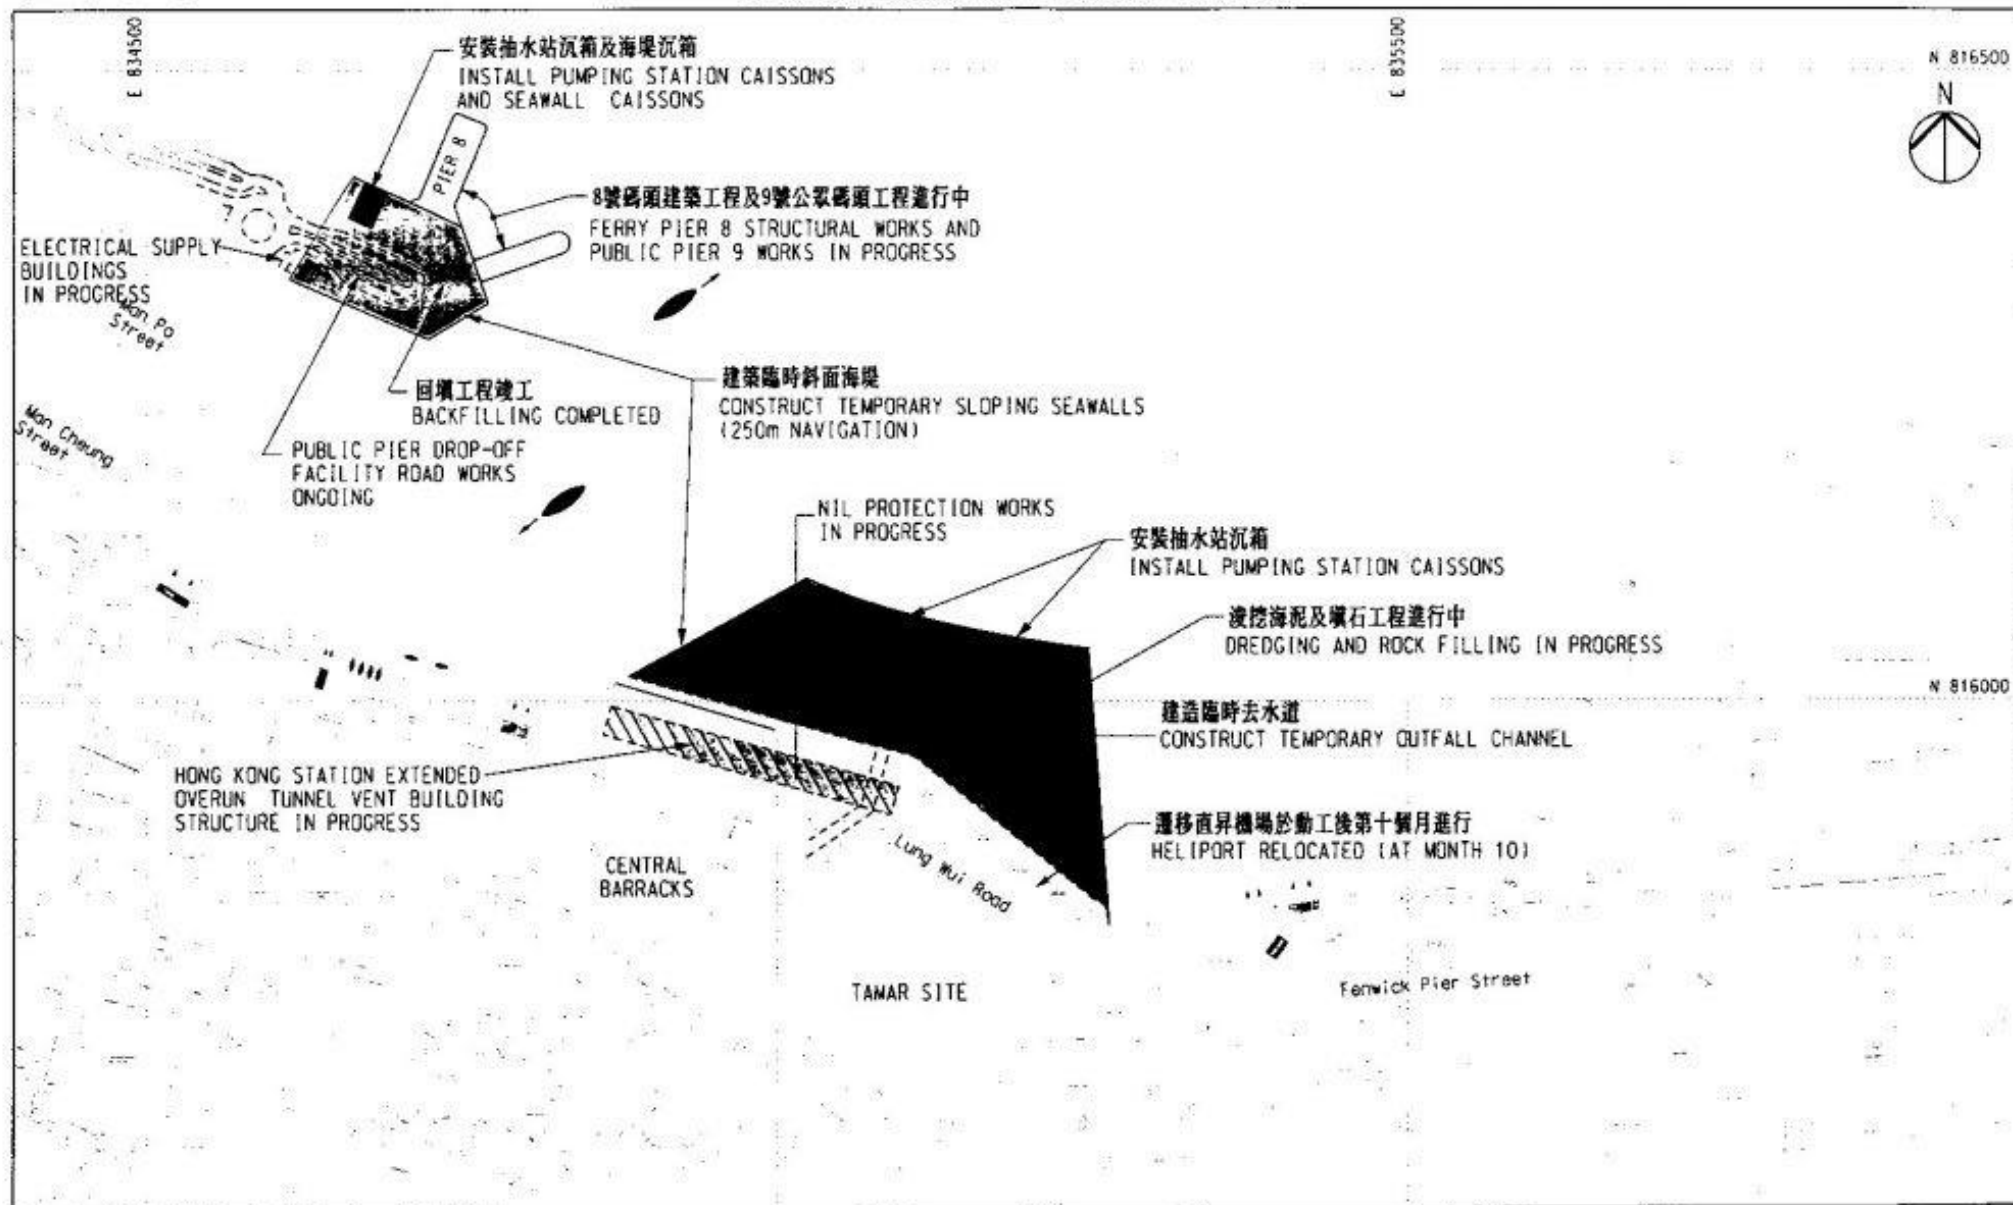


STAGE 2 - START MONTH 10 TO END MONTH 15

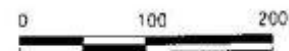

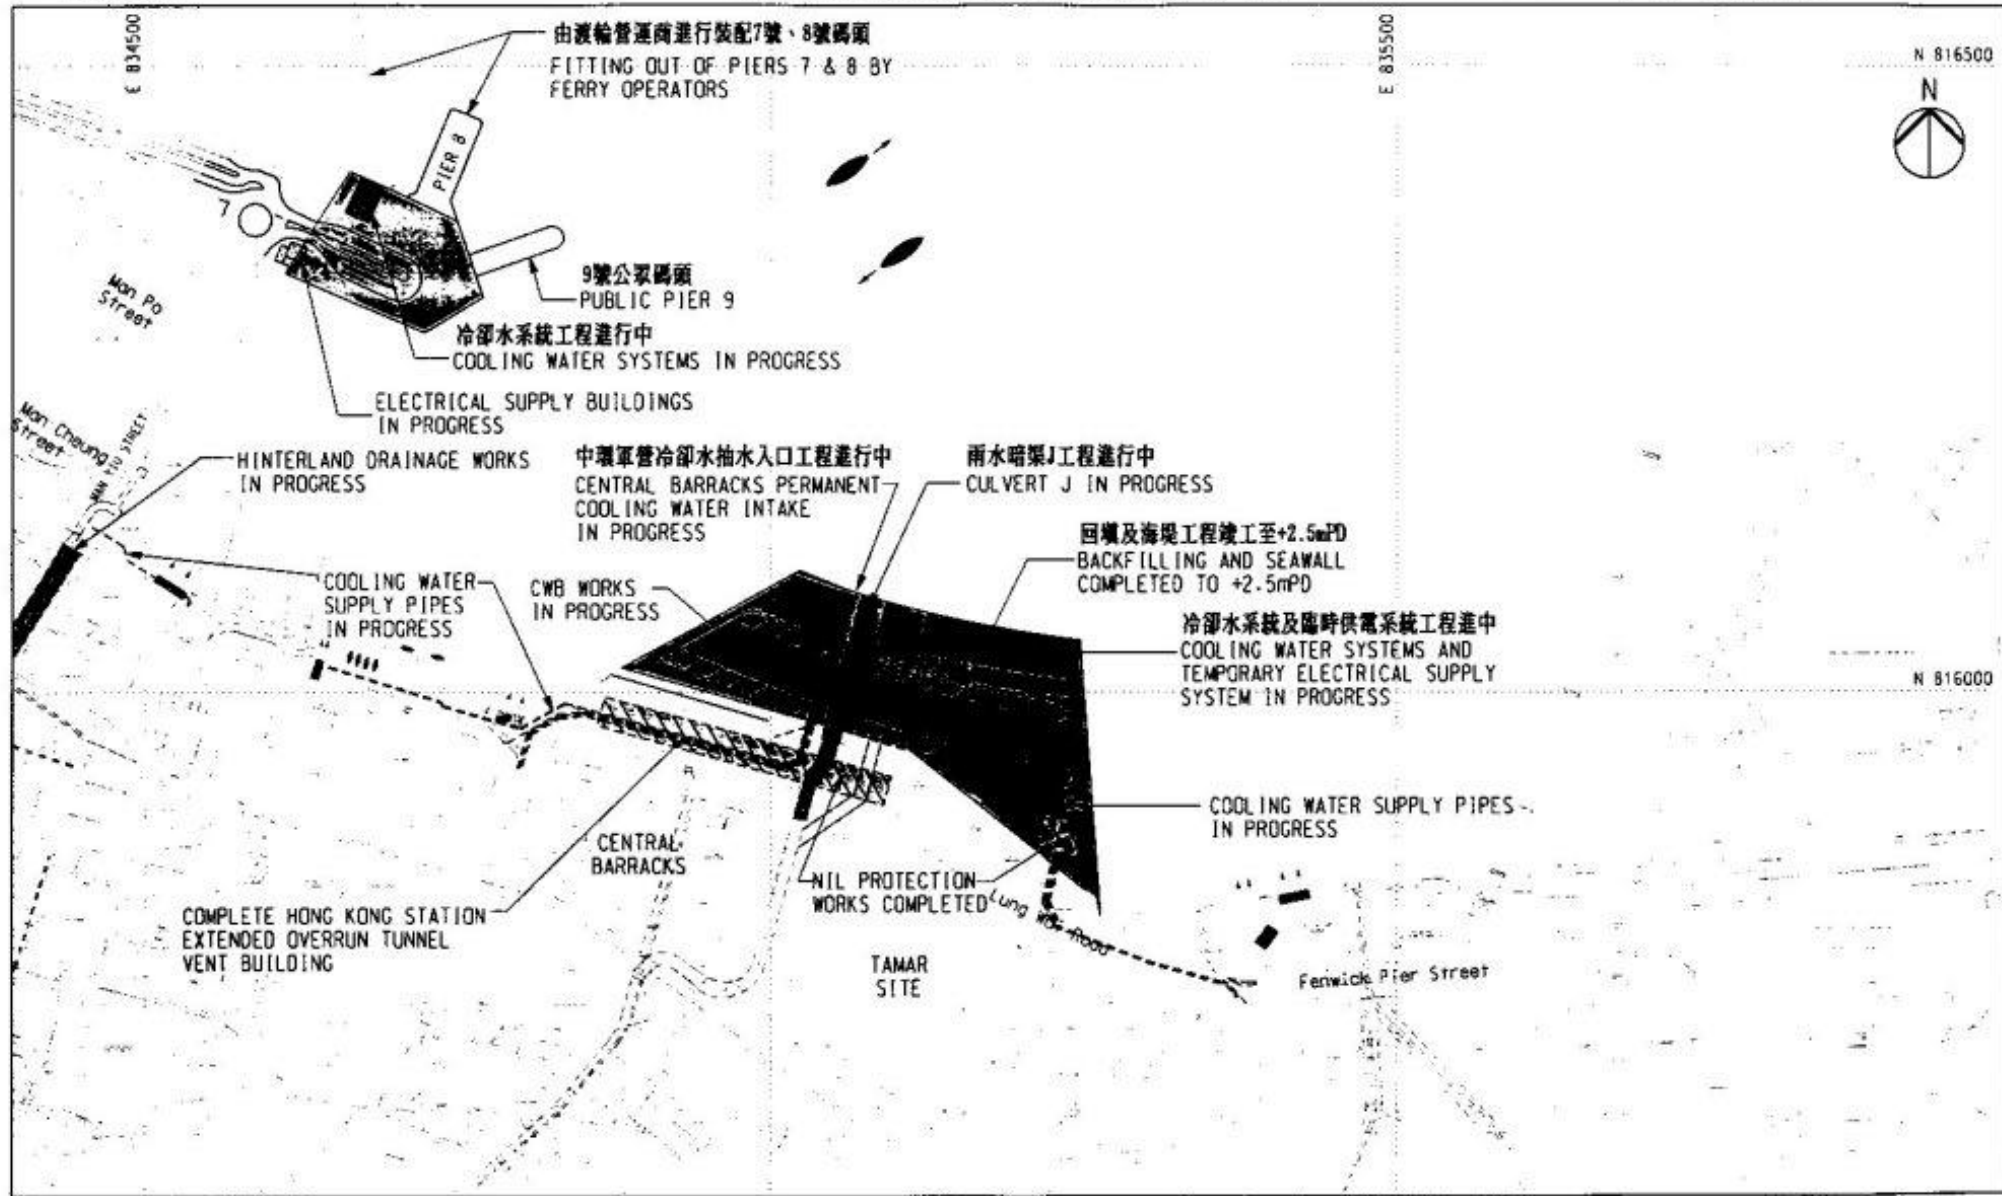

STAGE 3 - START MONTH 16 TO END MONTH 23

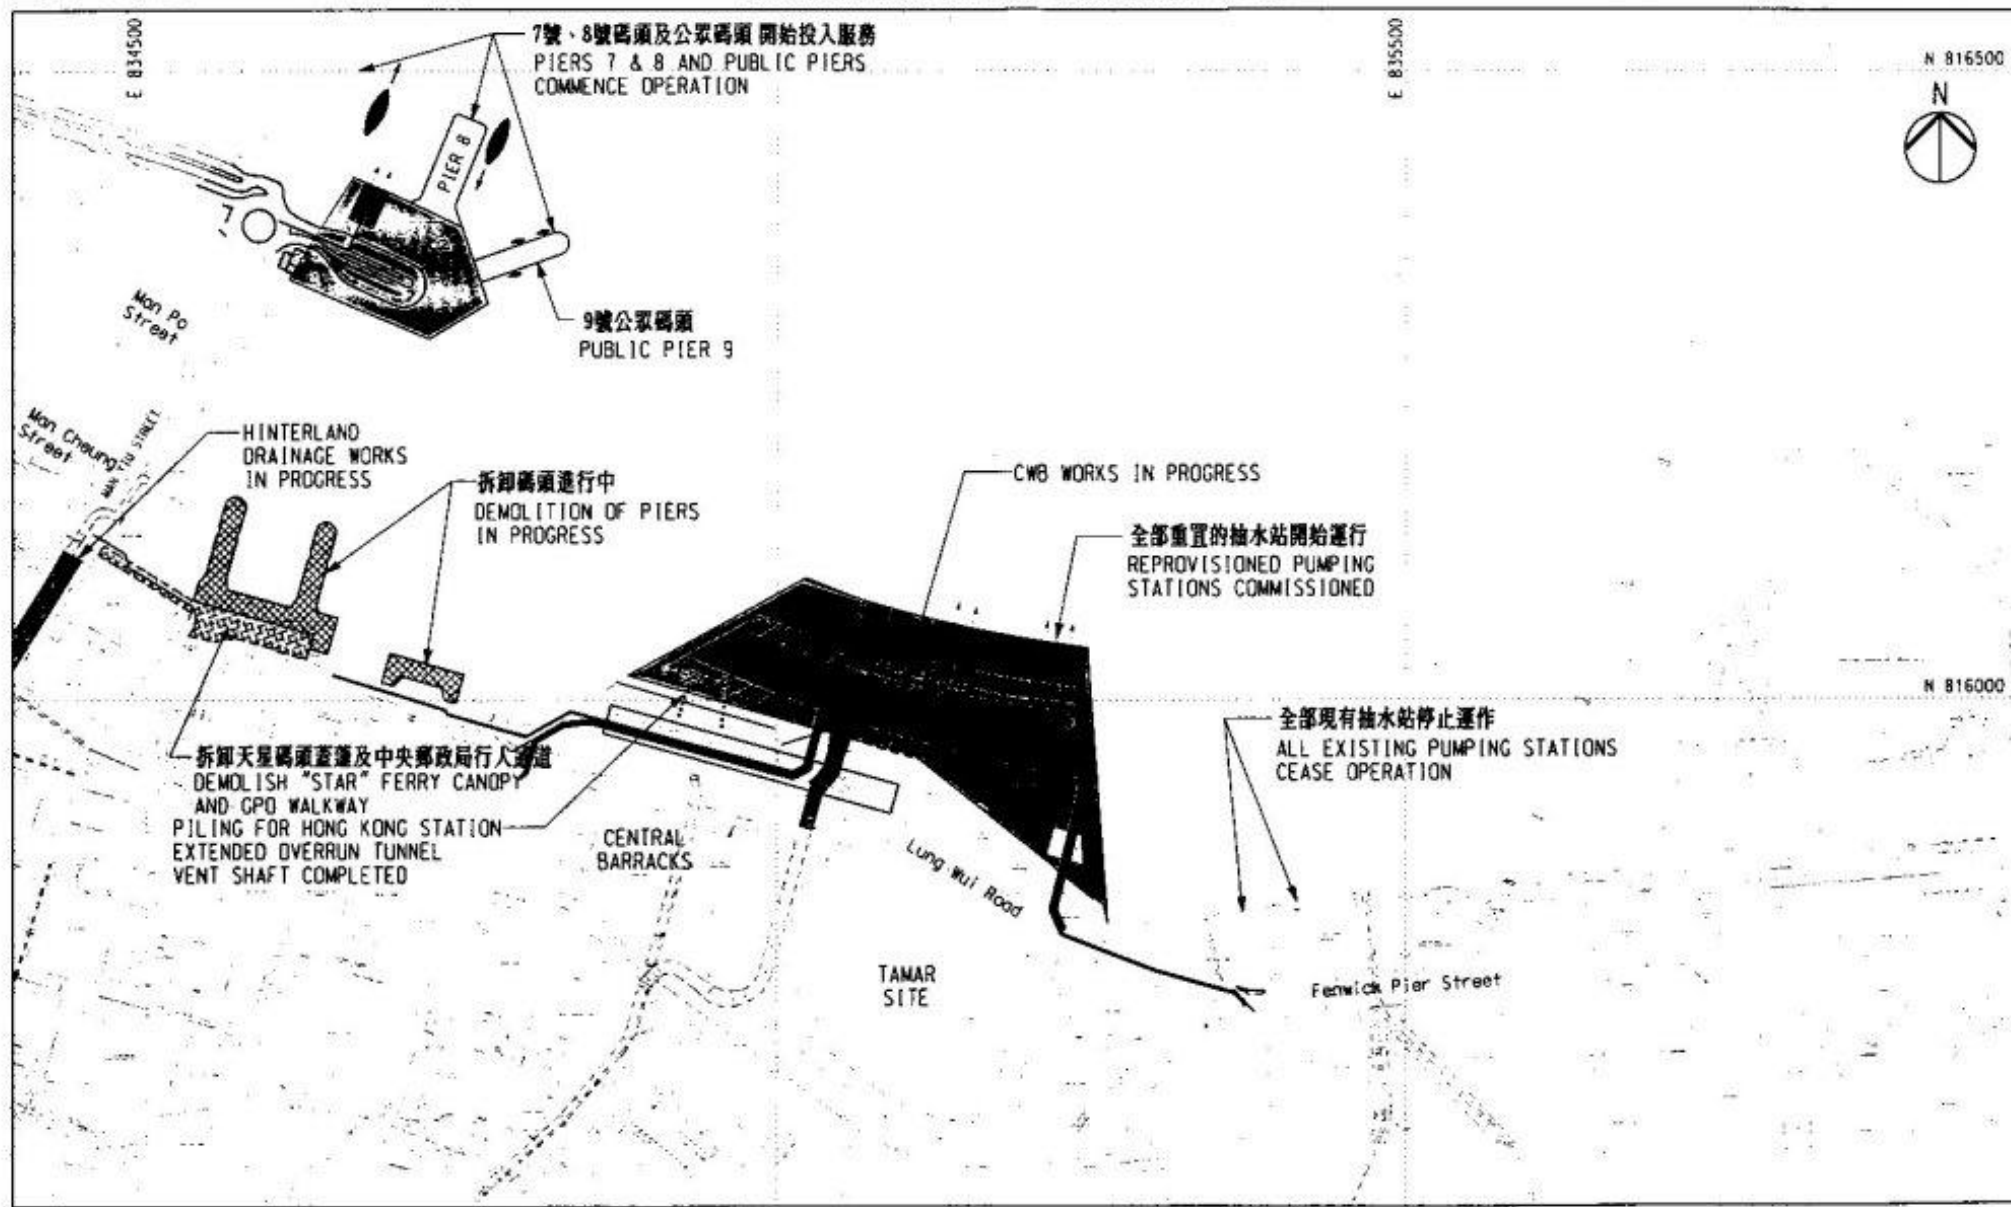

STAGE 4 - START MONTH 24 TO END MONTH 24

